


**RAUMIX
- BUTTERWORTH QUARRY -**

GENERAL SURFACE PLAN - Plan No_GSP12
Mineral Mined: Dolerite
GME 14/18/2/4374
(THIS PLAN SUPERCEDES PLAN GME 14/18/2/4374/2)

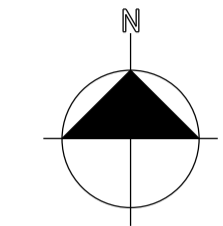

SCALE 1 : 1 000
SURVEY SYSTEM: WGS 84, LO27° HARTBEESHOEK


EXEMPTIONS AND PERMISSIONS

1. Exemption from the requirements of the regulations has been granted in letter GME 14/18/2/4373(6) dated 1998/04/06 to construct the plans by means of computer aided drafting techniques.
2. Update yearly GME 14/18/2/4373(7) dd 1996/03/06.

BENCHMARK DESCRIPTION

Bench mark A:
- Top of 20mm pipe set in concrete +/- 40 metres south-west of office
- Co-ordinates: Hartebeesthoek 94 (wgs 84)
+76 978,744 Y; 3 578 838,313 X
- Height above mean sea level: 548,852m

INSET KEY PLAN - Scale 1 : 10 000

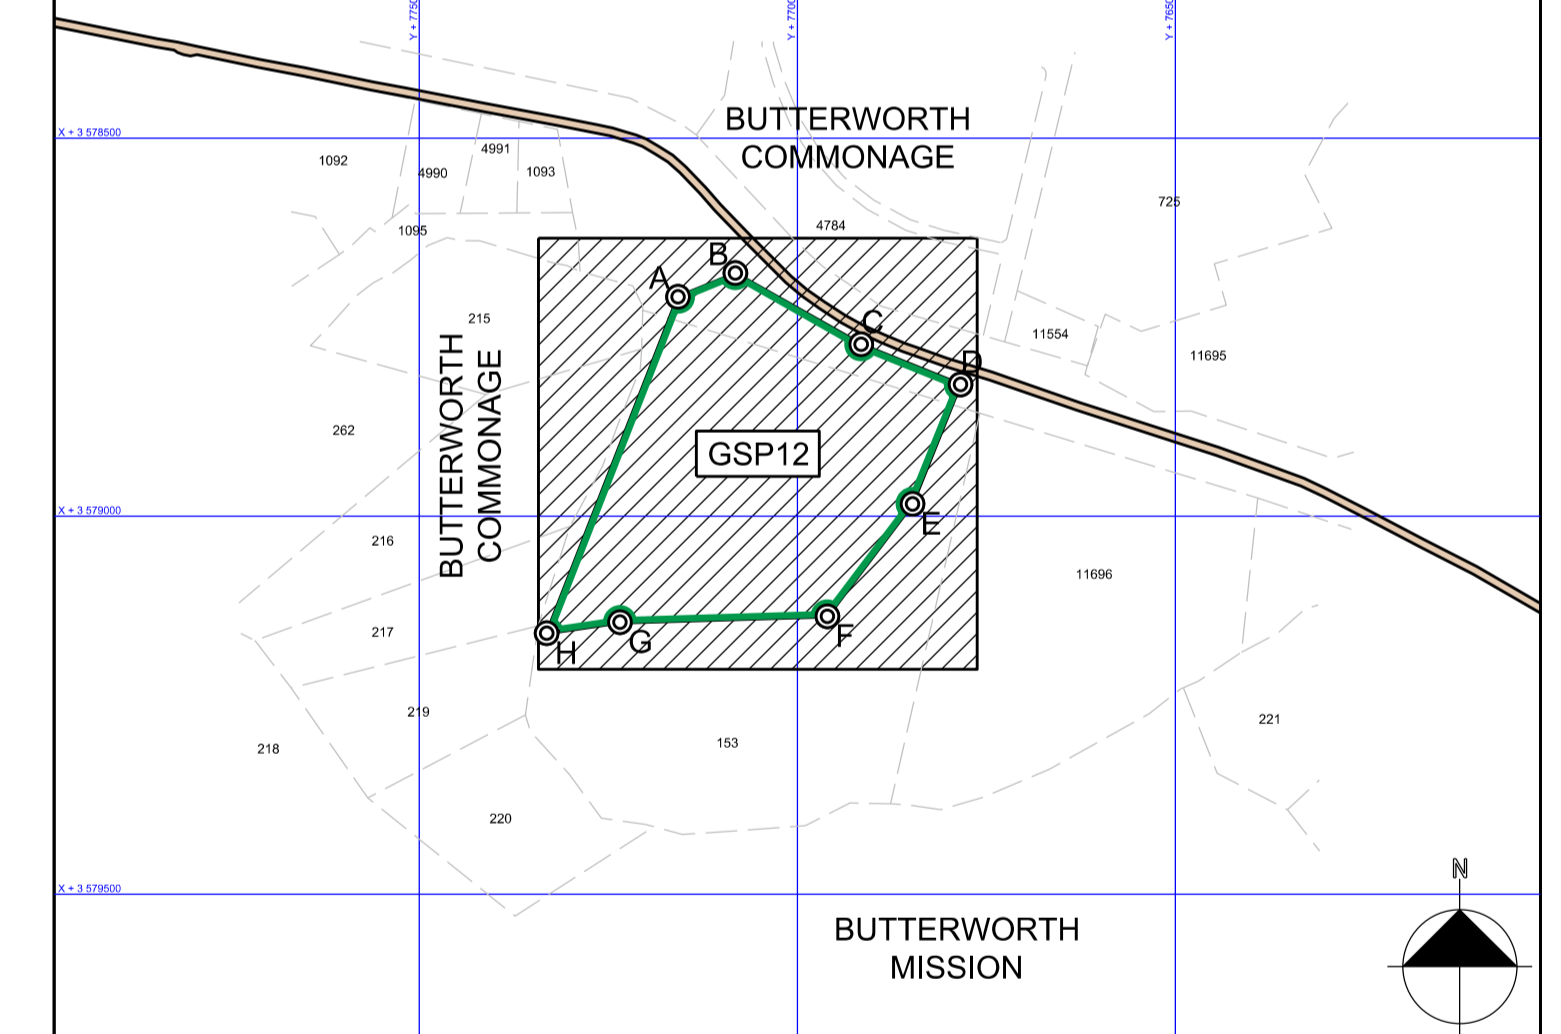

PLAN UPDATES

Date of Plan Update	Name of Competent Person	Signature
2014.03.03	J.E. Victor	<i>J.E. Victor</i>
2015.03.02	J.E. Victor	<i>J.E. Victor</i>
2016.02.29	J.E. Victor	<i>J.E. Victor</i>
2017.02.27	J.E. Victor	<i>J.E. Victor</i>
2018.03.27	J.E. Victor	<i>J.E. Victor</i>
2019.03.04	J.E. Victor	<i>J.E. Victor</i>
2020.08.04	J.E. Victor	<i>J.E. Victor</i>
2021.02.24	B.D. Du Toit	<i>B.D. Du Toit</i>
2022.03.18	B.D. Du Toit	<i>B.D. Du Toit</i>
2023.02.28	B.D. Du Toit	<i>B.D. Du Toit</i>
2024.04.04	B.D. Du Toit	<i>B.D. Du Toit</i>