


THABA STONE (Pty) Ltd
LEEMON CRUSHERS

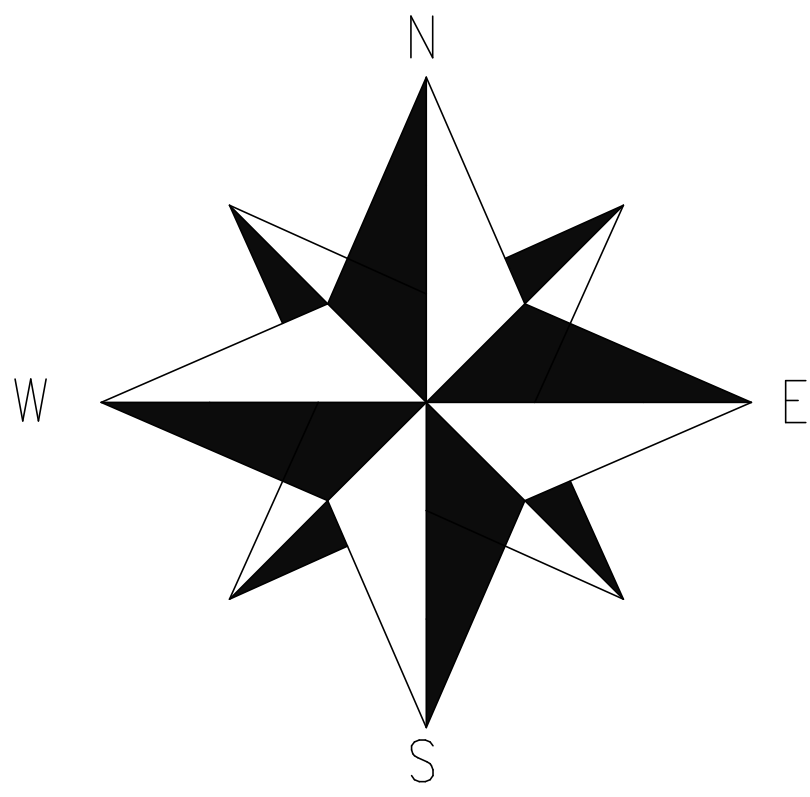

GENERAL SURFACE PLAN

DOLERITE QUARRY

SURVEY SYSTEM WGS84 L027°


HARTEBEESTHOEK 94 DATUM

THE FIGURE A1, B1, A, F1, C1, D1, G1, H1, I1, J1, E1 AND A1, SITUATED ON PORTION 2,
AND A PORTION OF REMAINDER OF THE FARM UITKOMST 558, REPRESENTS 80.9896ha.
ADMINISTRATIVE DISTRICT OF THABA 'NCHU, PROVINCE OF THE
FREE STATE.

CO-ORDINATES:

A1	Y+12 390.080	X+3 233 117.240	G1	Y+11 817.618	X+3 234 062.830
B1	Y+11 418.740	X+3 233 867.240	H1	Y+11 996.359	X+3 234 488.928
A	Y+11 094.658	X+3 234 118.599	I1	Y+12 327.495	X+3 234 392.013
F1	Y+11 130.083	X+3 234 269.771	J1	Y+12 122.645	X+3 233 907.772
C1	Y+11 499.360	X+3 234 151.890	E1	Y+12 610.050	X+3 233 665.160
D1	Y+11 740.800	X+3 234 091.180			

SCALE 1 : 1 000

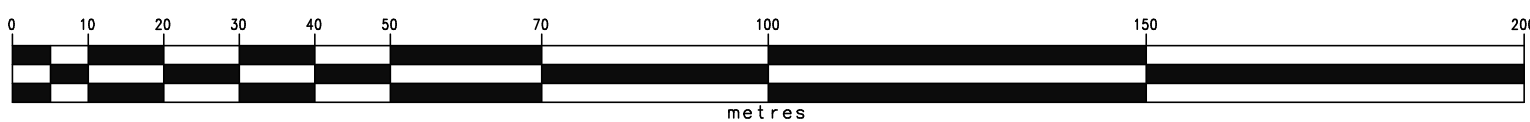

SURVEY STATION 2
CO-ORDINATES: Y+12 557.762 X+3 233 590.799
ELEVATION: 1572.686m ABOVE MEAN SEA LEVEL

G.M.E. 14/18/2/3948

SHEET NUMBER 1 DIG

THIS PLAN PARTIALLY SUPERSEDES G.M.E. 14/18/2/3948

SHEET NUMBER 1 & 3

EXEMPTIONS:

DATE	REFERENCE NUMBER	DESCRIPTION

02 MAY 2024 F.J. v.d. Merwe Pr. Mine Surveyor
DATE COMPETENT PERSON SIGNATURE

LEGEND

TREES		RESTRICTED AREA	
DRAINAGE		SECURITY FENCE	
EROSION		SURVEY STATION	
DAM		QUARRY	

