


THABA STONE (Pty) Ltd  
LEEMON CRUSHERS

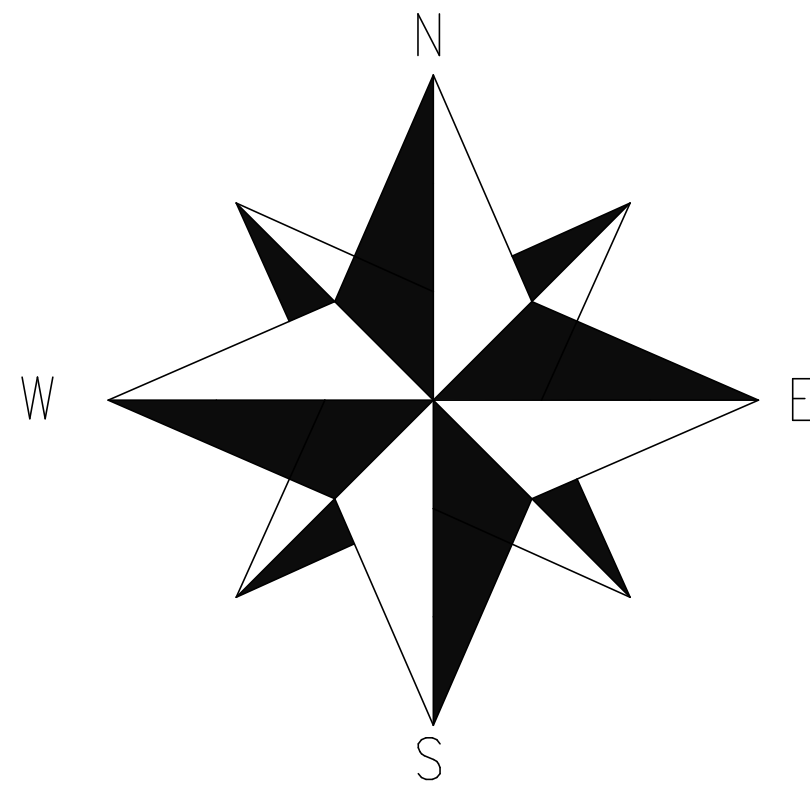

GENERAL SURFACE PLAN

DOLERITE QUARRY


SURVEY SYSTEM WGS84 L027°  
HARTEBEESTHOEK 94 DATUM

THE FIGURE A1, B1, A, F1, C1, D1, G1, H1, I1, J1, E1 AND A1, SITUATED ON PORTION 2,  
AND A PORTION OF REMAINDER OF THE FARM UITKOMST 558, REPRESENTS 80.9896ha.  
ADMINISTRATIVE DISTRICT OF THABA 'NCHU, PROVINCE OF THE  
FREE STATE.

CO-ORDINATES:

|    |              |                 |    |              |                 |
|----|--------------|-----------------|----|--------------|-----------------|
| A1 | Y+12 390.080 | X+3 233 117.240 | G1 | Y+11 817.618 | X+3 234 062.830 |
| B1 | Y+11 418.740 | X+3 233 867.240 | H1 | Y+11 996.359 | X+3 234 488.928 |
| A  | Y+11 094.658 | X+3 234 118.599 | I1 | Y+12 327.495 | X+3 234 392.013 |
| F1 | Y+11 130.083 | X+3 234 269.771 | J1 | Y+12 122.645 | X+3 233 907.772 |
| C1 | Y+11 489.360 | X+3 234 151.890 | E1 | Y+12 610.050 | X+3 233 665.160 |
| D1 | Y+11 740.800 | X+3 234 091.180 |    |              |                 |

SCALE 1 : 1 000

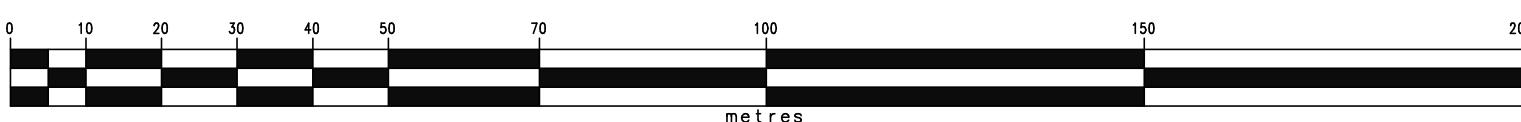

SURVEY STATION 2  
CO-ORDINATES: Y+12 557.762 X+3 233 590.799  
ELEVATION: 1572.686m ABOVE MEAN SEA LEVEL

G.M.E. 14/18/2/3948

SHEET NUMBER 3 DIG

THIS PLAN PARTIALLY SUPERSEDES G.M.E. 14/18/2/3948

SHEET NUMBER 1 & 3

EXEMPTIONS:


| DATE | REFERENCE NUMBER | DESCRIPTION |
|------|------------------|-------------|
|      |                  |             |
|      |                  |             |
|      |                  |             |

02 MAY 2024 NO CHANGE F.J. v.d. Merwe Pr. Mine Surveyor

DATE COMPETENT PERSON SIGNATURE

LEGEND

|          |  |                 |  |
|----------|--|-----------------|--|
| TREES    |  | RESTRICTED AREA |  |
| DRAINAGE |  | SECURITY FENCE  |  |
| EROSION  |  | SURVEY STATION  |  |
| DAM      |  | QUARRY          |  |

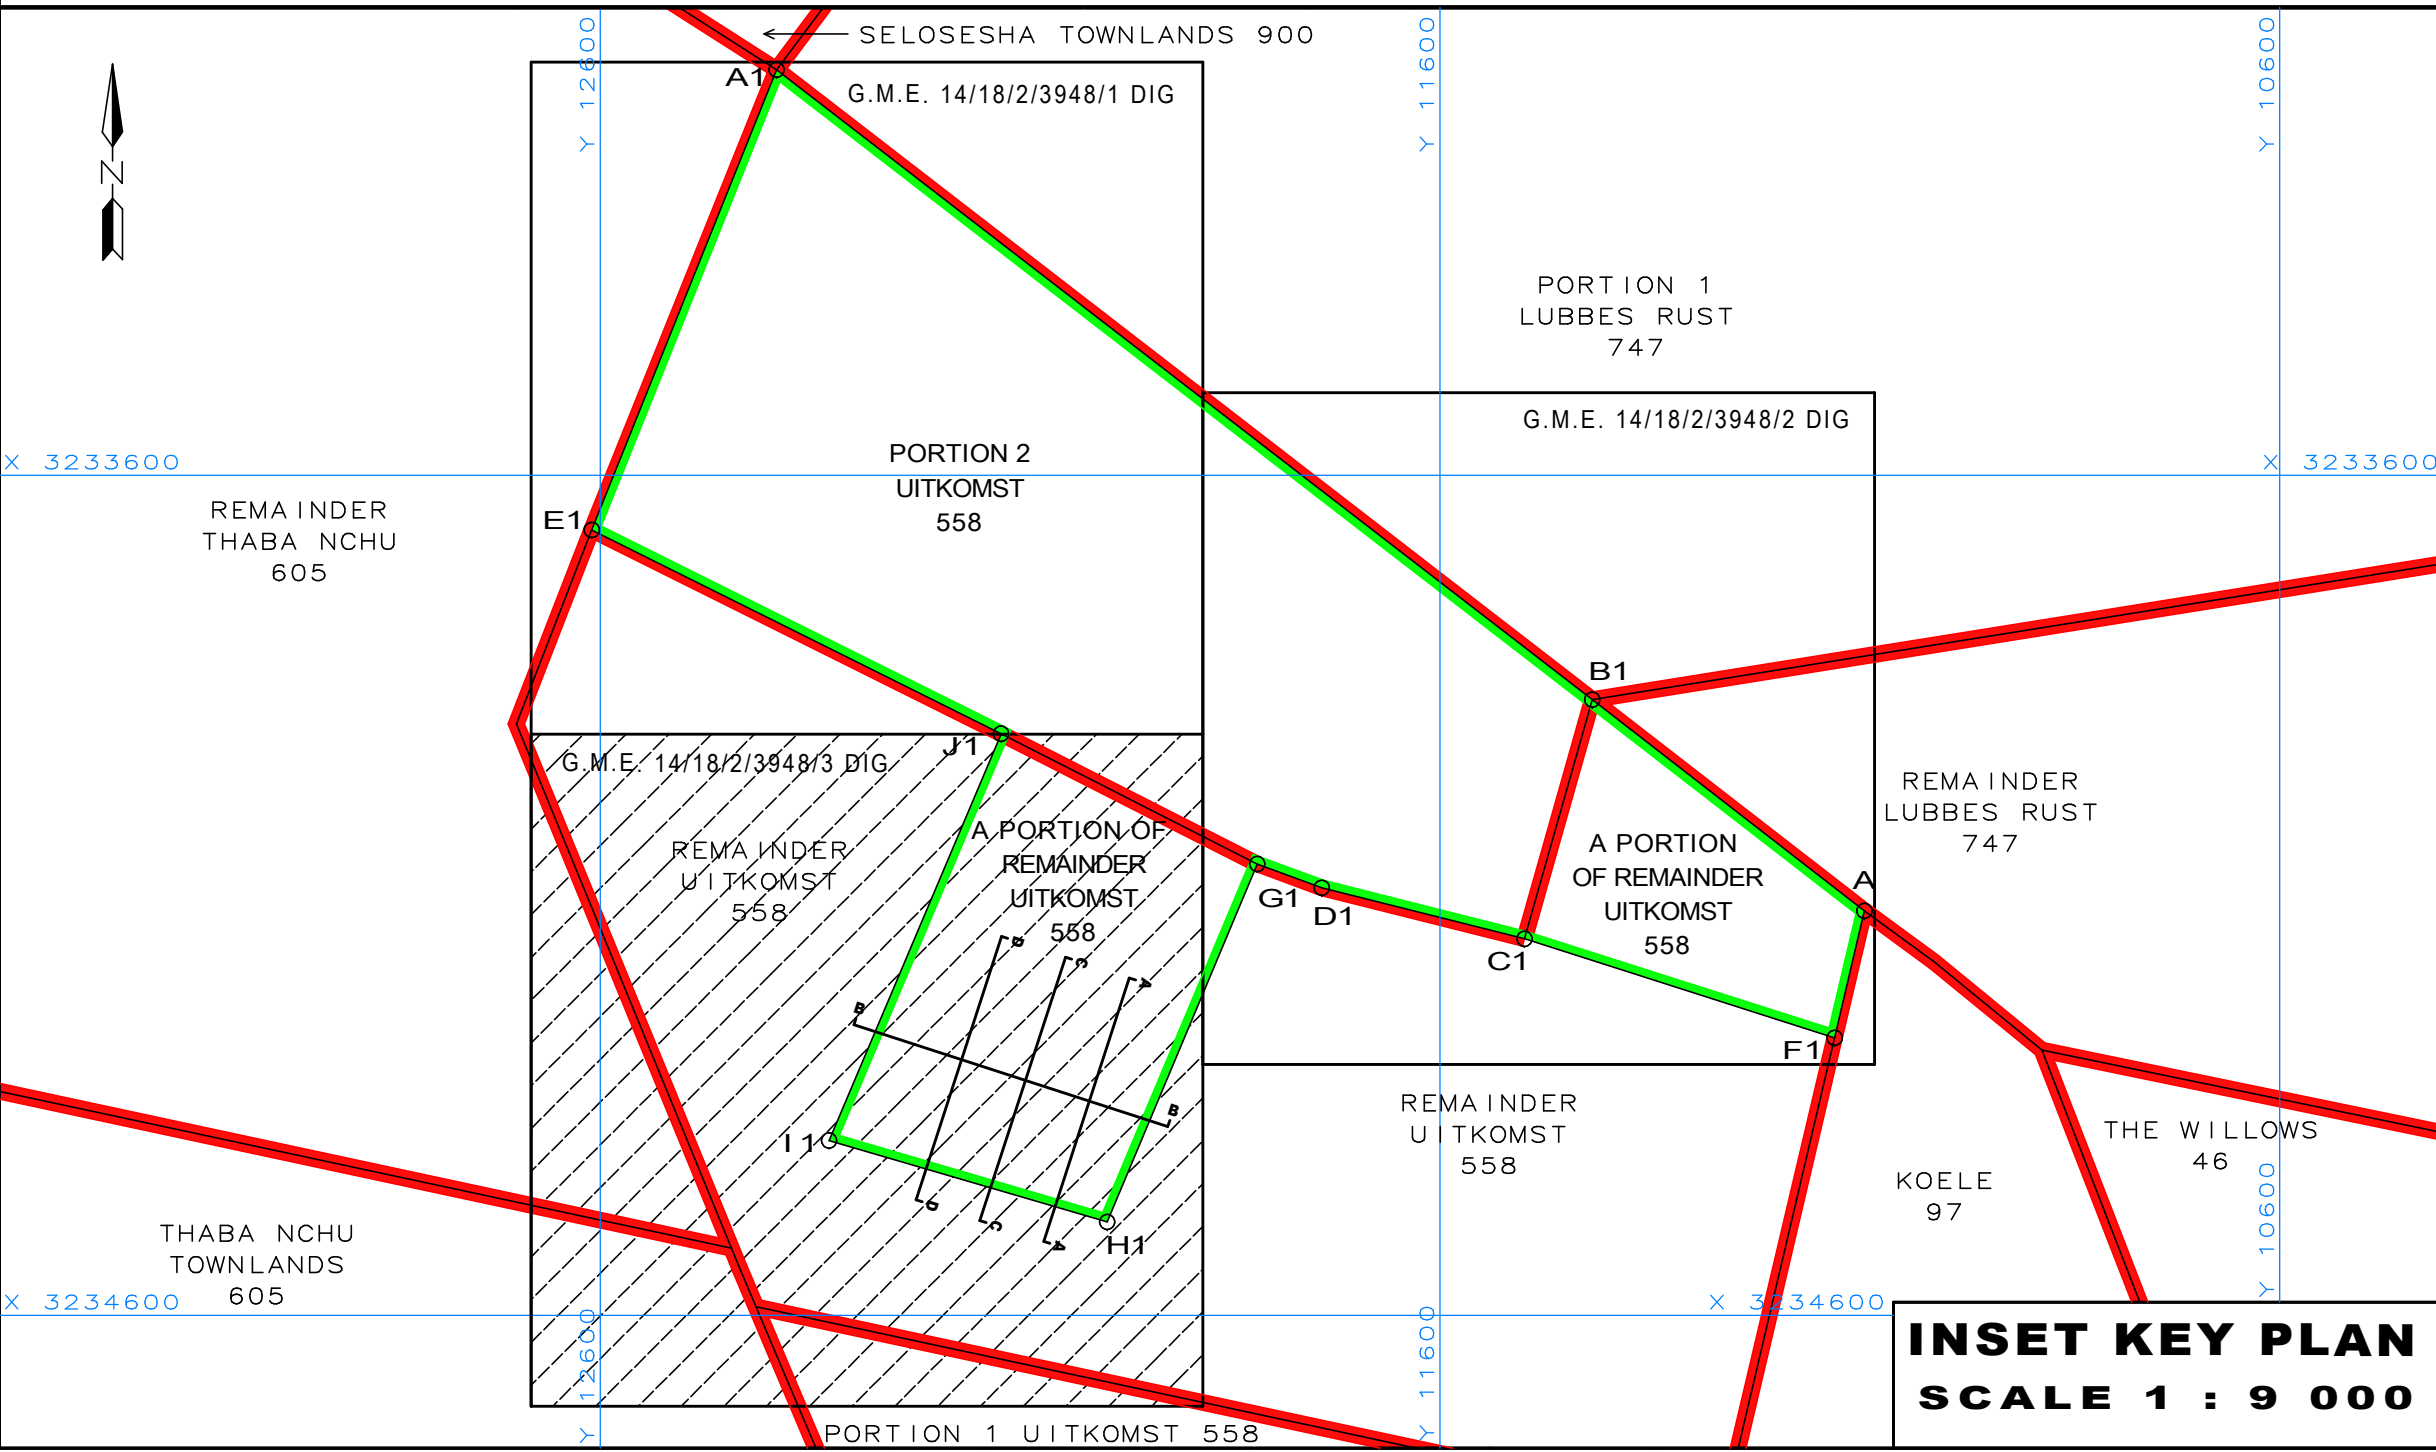

INSET KEY PLAN  
SCALE 1 : 9 000

